


MODUL INDIVIDUAL

LOT 9 -NR. CAD 78757

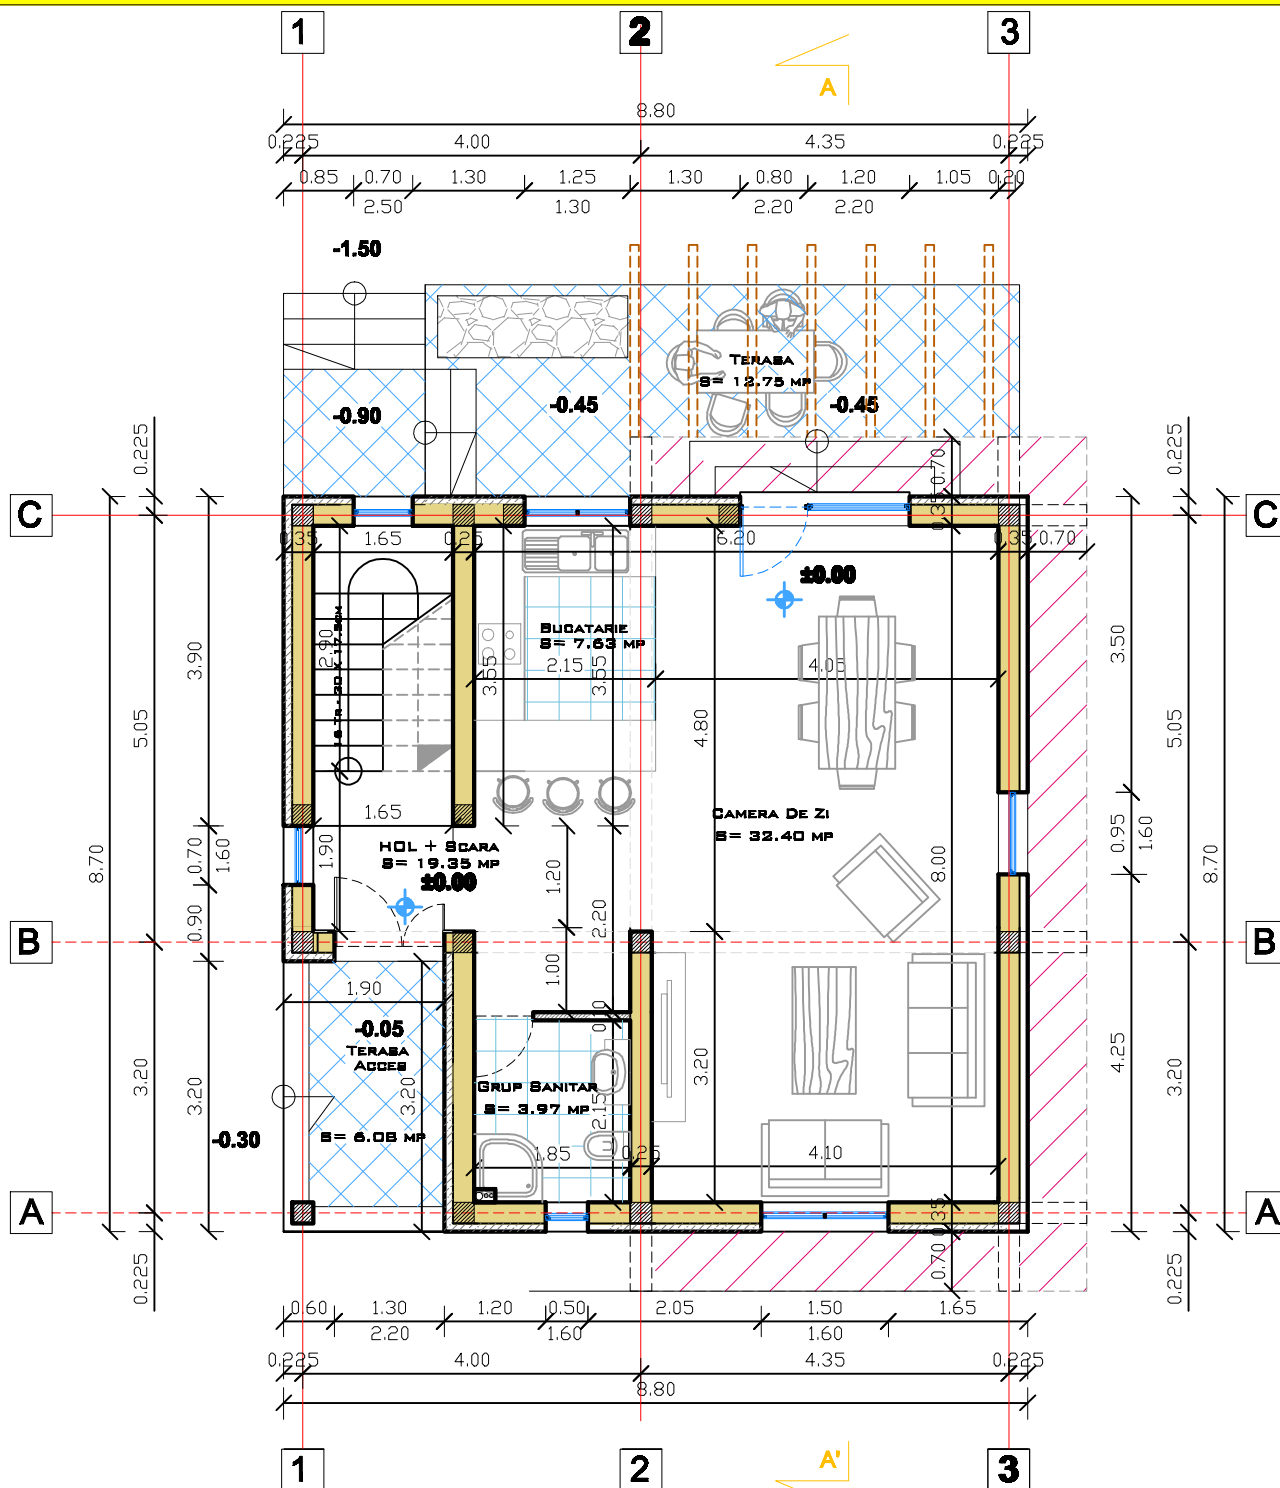

A.C. S = 76.56 MP
A.C.D. S = 205.50 MP
A.U. S = 62.55 MP

MODUL INDIVIDUAL PLAN PARTER



PROIECTANT GENERAL :
S.C. ZENTRUM PRO ENGINEERING S.R.L.
J18/1421/2019 C.U.I. - RO41999885
Str. Martirilor , Nr.7 - Buzau
0769.656.111

BENEFICIAR :
S.C. RHEA REZIDENTIAL S.R.L.
J40/2135/2022 C.U.I. - 38991760
Soseaua Mihai Bravu , Nr.147-169 , C.6 , BlOc D5, Sc.F, Et.1,
Ap.197 -Bucuresti , Sectorul 2

PROIECT
NR.
1 /2024

SPECIALITATE I ARHITECTURA

SPECIFICATIE	NUME	SEMNATURA
SEF - PROIECT	arh.TOMESCU NICOLETA	
PROIECTAT	arh.TOMESCU NICOLETA	
DESEANAT	arh.ROTARESCU ADRIAN	

SCARA
1 : 100

DATA
2024

TITLU PROIECT :


CONSTRUIRE , IMPREJMUIRE SI UTILITATI
37 LOCUINTE UNIFAMILIALE IZOLATE SI CUPLATE
Com. Niculesti , Sat Movila , Jud. Dambovita

TITLU PLANSA : PLAN PARTER
LOCUINTA INDIVIDUALA nr.cad. 78757


FAZA I
D.T.A.C.

PLANSA I

LOT 9 -NR. CAD 78757

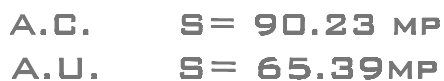

MODUL INDIVIDUAL PLAN ETAJ

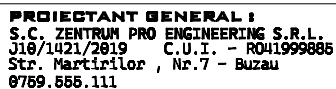

BENEFICIAR :
S.C. RHEA REZIDENTIAL S.R.L.
J40/2135/2022 C.U.I. - 38991750
Soseaua Mihai Bravu , Nr.147-169 , C.6 , Bloc D5, Sc.F, Et.1,
Ap.197 -Bucuresti , Sectroul 2

PROJECT NR.	
-------------	--

SPECIALITATE : ARHITECTURA**TITLU PROIECT :****FAZA 1**

SPECIFICATIE	NUME	SEMNATURA
SEF - PROIECT	arh.TOMESCU NICOLETA	
PROIECTAT	arh.TOMESCU NICOLETA	
DESEINAT	arh.ROTARESCU ADRIAN	

SCARA
1 : 100

CONSTRUIRE , IMPREJMUIRE SI UTILITATI
37 LOCUINTE UNIFAMILIALE IZOLATE SI CUPLATE
Com. Niculesti , Sat Movila , Jud. Dambovita

D.T.A.C.


DATA
2024

TITLU PLANSA : PLAN ETAJ
LOCUINTA INDIVIDUALA nr.cad. 78757

PLANEA :

MODUL INDIVIDUAL

LOT 9 -NR. CAD 78757

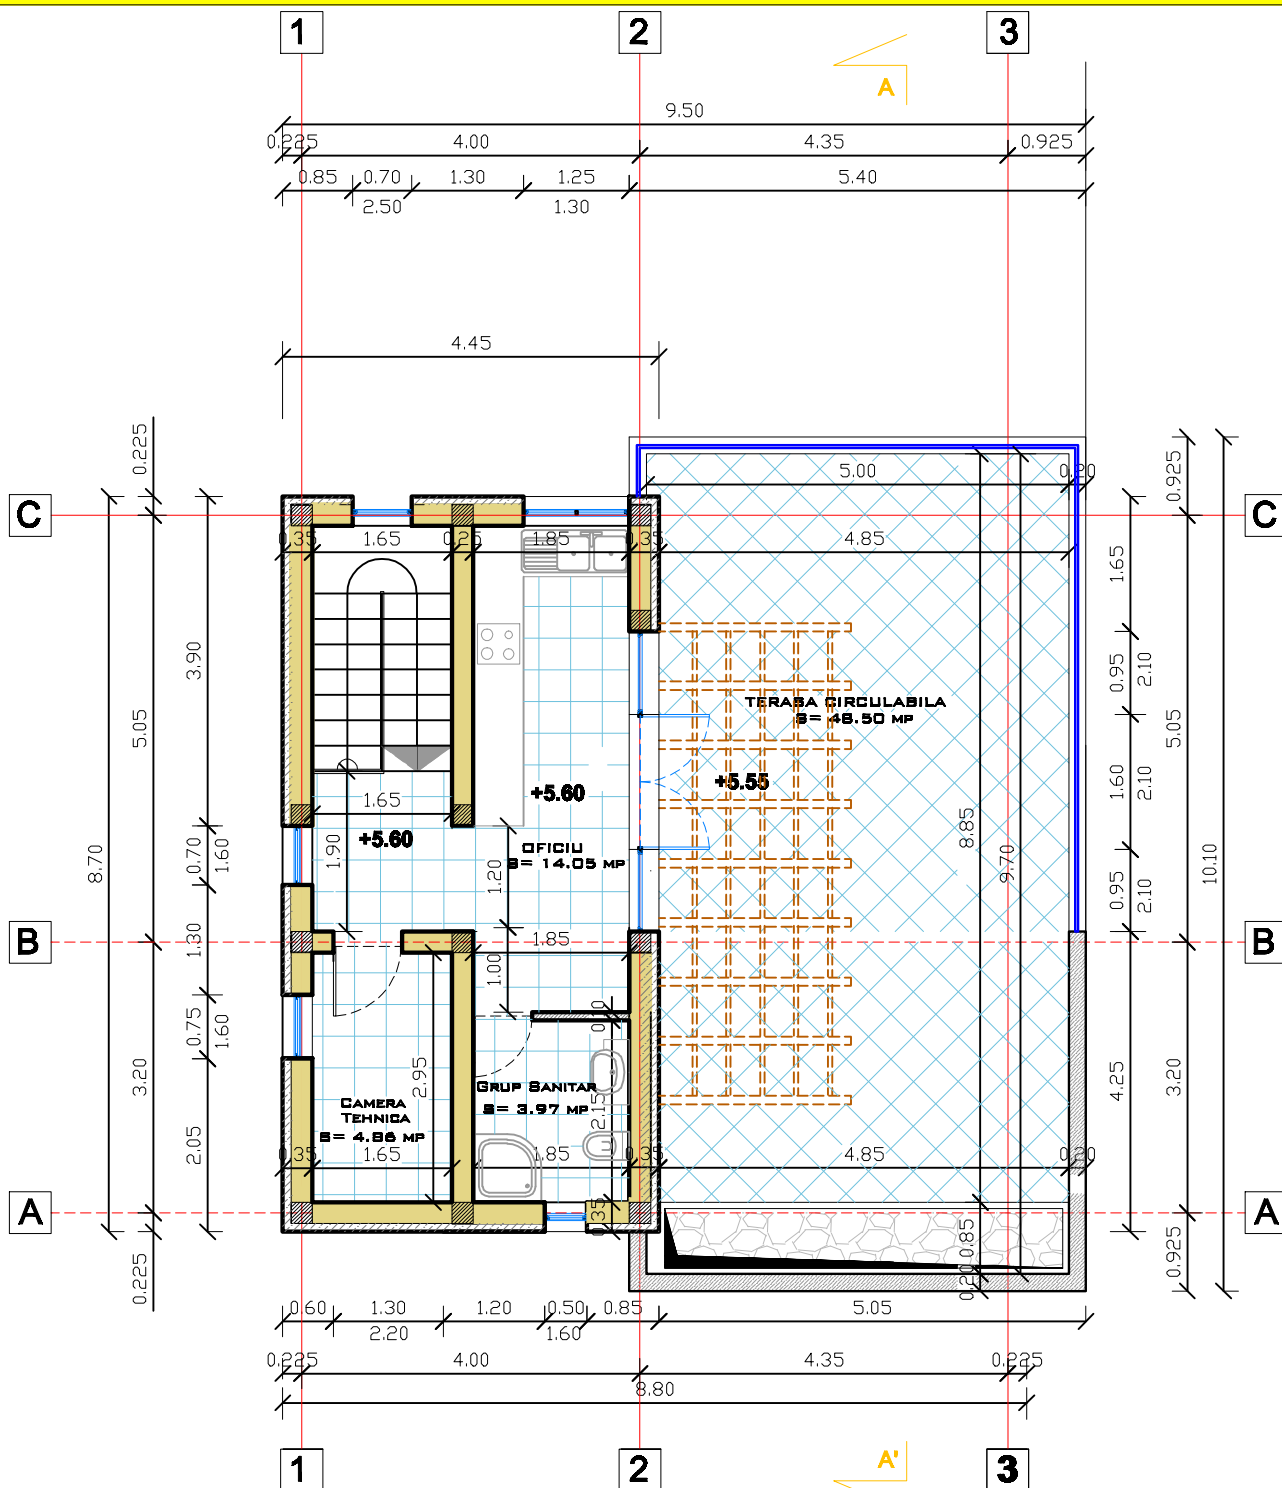

A.C. S = 38.71 MP
A.U. S = 22.88 MP

MODUL INDIVIDUAL PLAN MANSARDA



PROIECTANT GENERAL :
S.C. ZENTRUM PRO ENGINEERING S.R.L.
J10/1421/2019 C.U.I. - RO41999885
Str. Martirilor , Nr.7 - Buzau
0769.656.111

BENEFICIAR :
S.C. RHEA REZIDENTIAL S.R.L.
J40/2135/2022 C.U.I. - 38991760
Soseaua Mihai Bravu , Nr.147-169 , C.6 , BlOc D5, Sc.F, Et.1,
Ap.197 -Bucuresti , Sectorul 2

PROIECT

NR.

1 /2024

SPECIALITATE I ARHITECTURA

SPECIFICATIE	NUME	SEMNATURA
SEF - PROIECT	arh.TOMESCU NICOLETA	
PROIECTAT	arh.TOMESCU NICOLETA	
DESENAT	arh.ROTARESCU ADRIAN	

SCARA
1 : 100DATA
2024

TITLU PROIECT :

CONSTRUIRE , IMPREJMUIRE SI UTILITATI
37 LOCUINTE UNIFAMILIALE IZOLATE SI CUPLATE
Com. Niculessti , Sat Movila , Jud. Dambovita

TITLU PLANSA : PLAN MANSARDA
LOCUINTA INDIVIDUALA nr.cad. 78757

FAZA I

D.T.A.C.

PLANSA I